


DRILL HOLES

DRILL HOLES

DRILL HOLES

BORDER REV. DATE: June 1, 2008

BY: Aaron Hottenstein Division: P068 Highway Traffic/GMA Emp

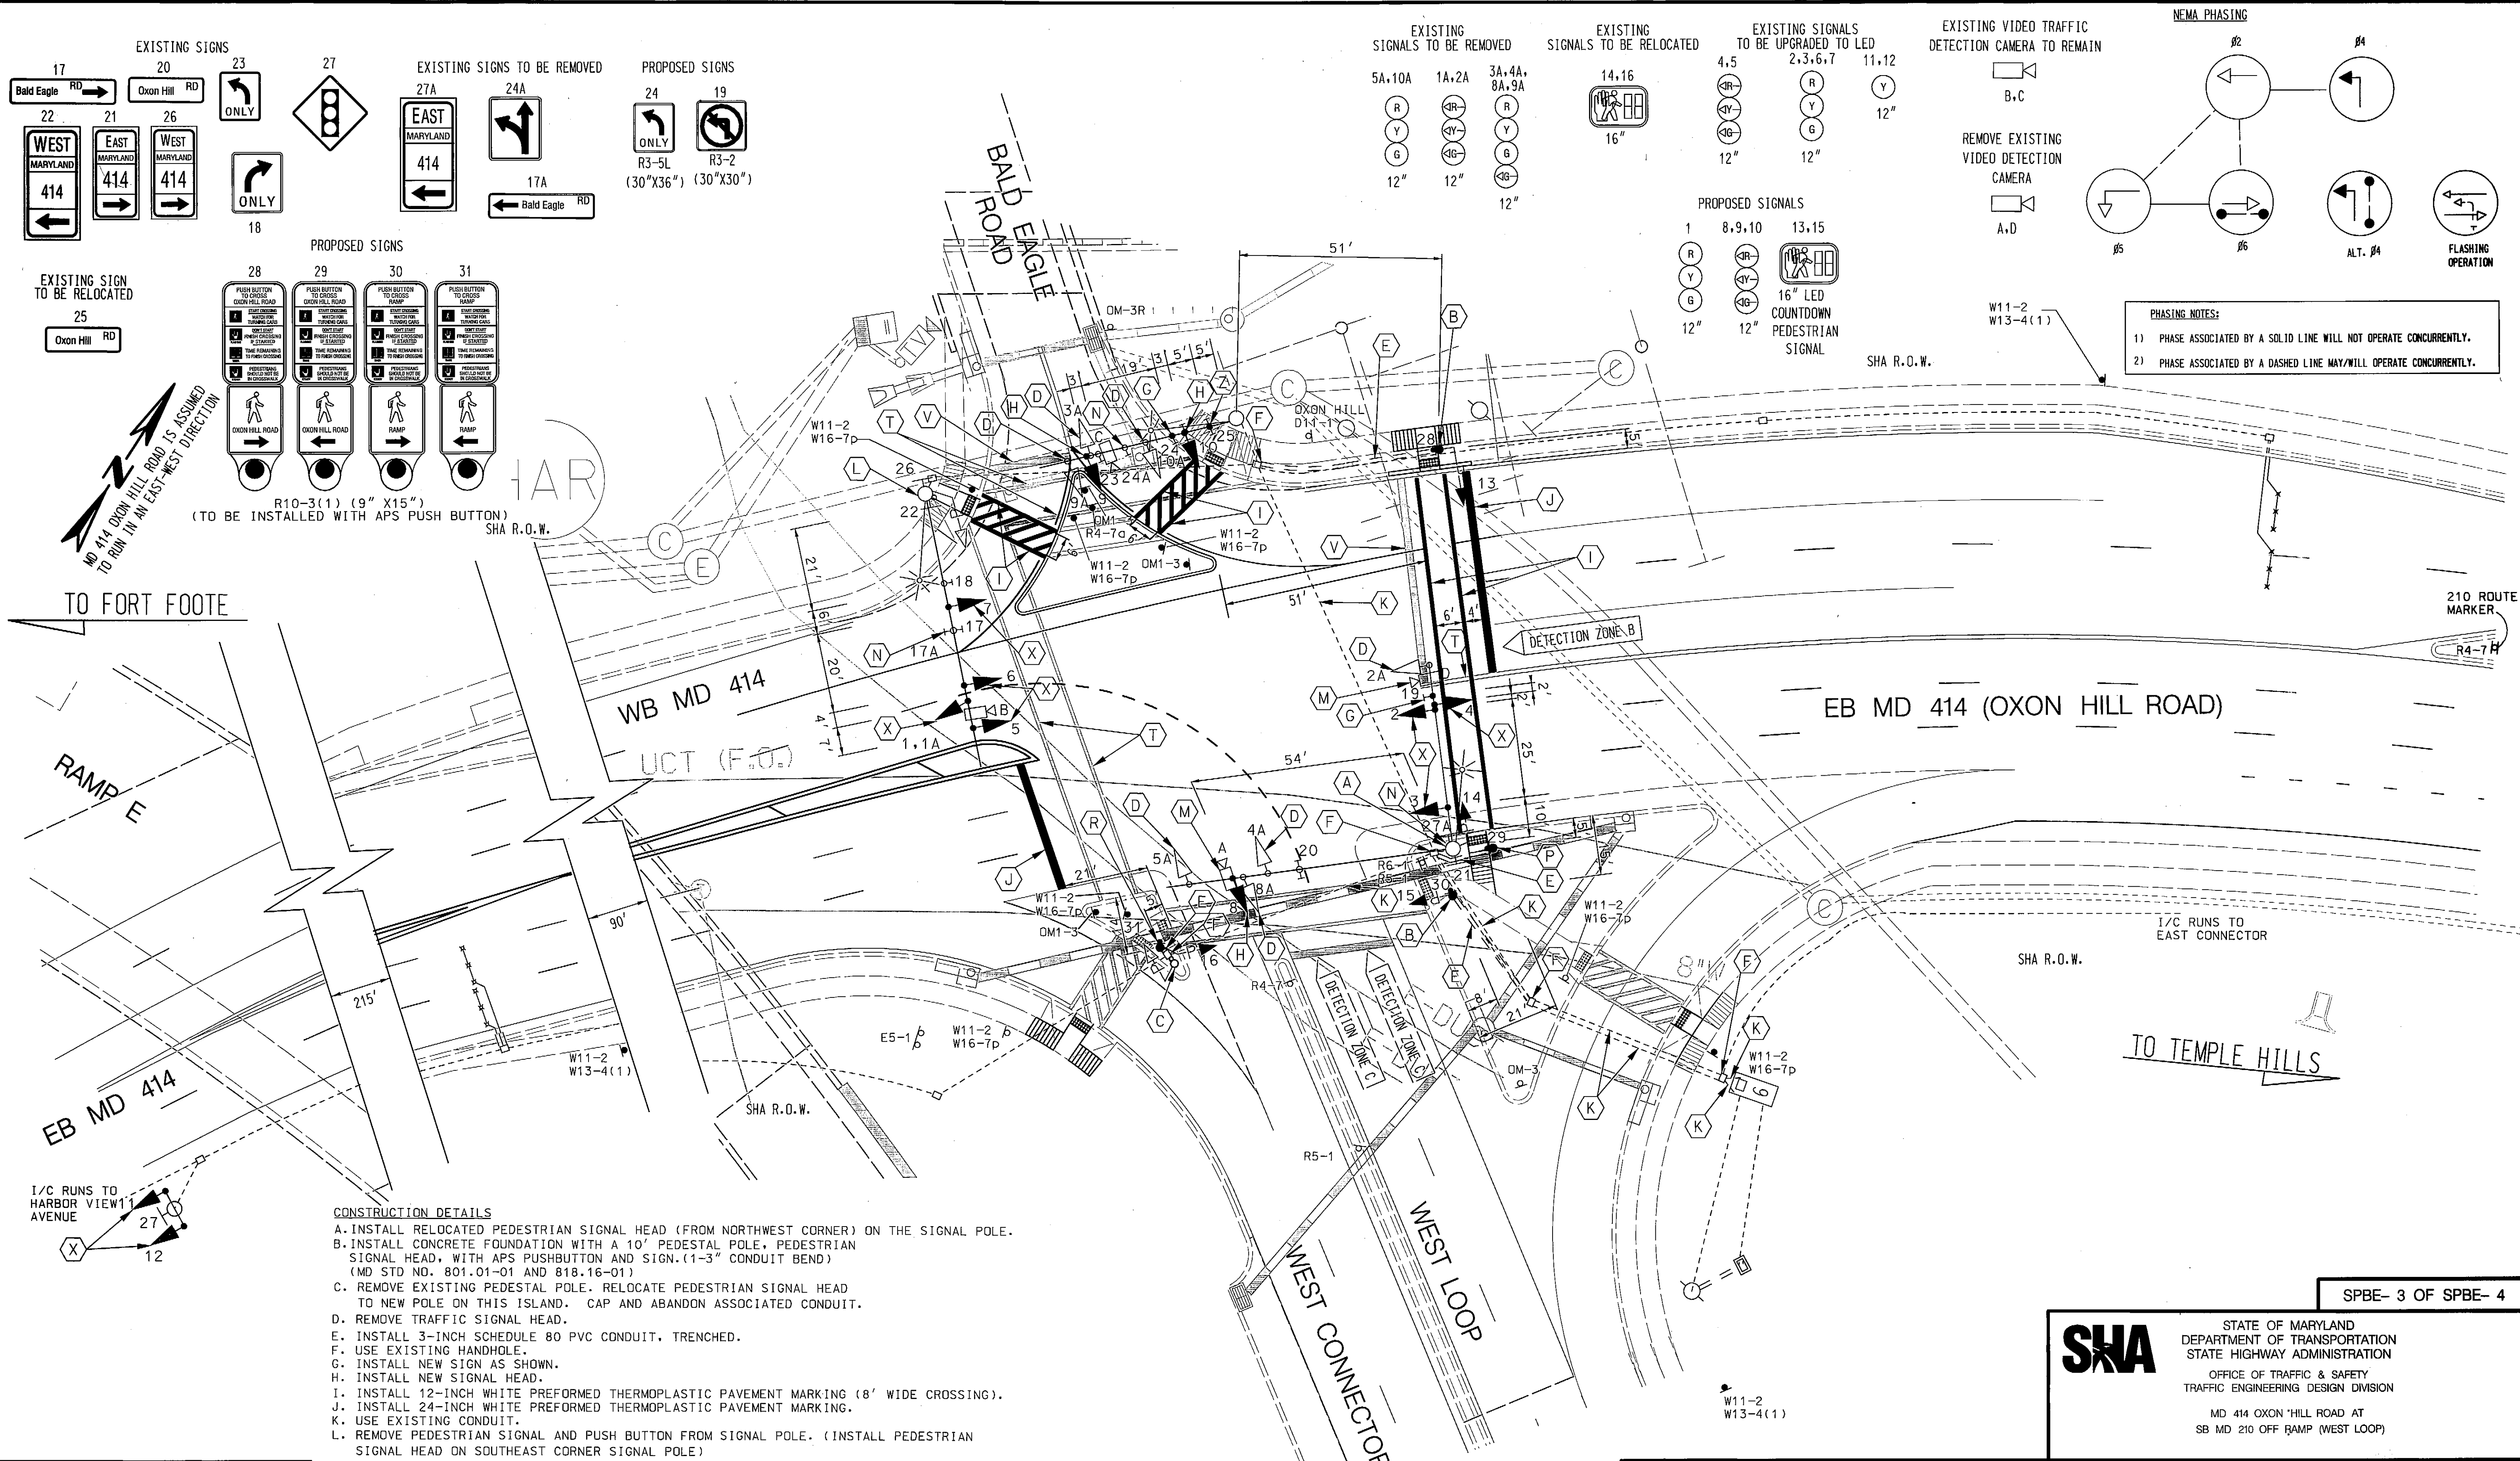

CONSTRUCTION DETAILS

- INSTALL RELOCATED PEDESTRIAN SIGNAL HEAD (FROM NORTHWEST CORNER) ON THE SIGNAL POLE.
- INSTALL CONCRETE FOUNDATION WITH A 10' PEDESTAL POLE, PEDESTRIAN SIGNAL HEAD, WITH APS PUSHBUTTON AND SIGN (1-3" CONDUIT BEND) (MD STD NO. 801.01-01 AND 818.16-01)
- REMOVE EXISTING PEDESTAL POLE. RELOCATE PEDESTRIAN SIGNAL HEAD TO NEW POLE ON THIS ISLAND. CAP AND ABANDON ASSOCIATED CONDUIT.
- REMOVE TRAFFIC SIGNAL HEAD.
- INSTALL 3-INCH SCHEDULE 80 PVC CONDUIT, TRENCHED.
- USE EXISTING HANDHOLE.
- INSTALL NEW SIGN AS SHOWN.
- INSTALL NEW SIGNAL HEAD.
- INSTALL 12-INCH WHITE PREFORMED THERMOPLASTIC PAVEMENT MARKING (8' WIDE CROSSING).
- INSTALL 24-INCH WHITE PREFORMED THERMOPLASTIC PAVEMENT MARKING.
- USE EXISTING CONDUIT.
- REMOVE PEDESTRIAN SIGNAL AND PUSH BUTTON FROM SIGNAL POLE. (INSTALL PEDESTRIAN SIGNAL HEAD ON SOUTHEAST CORNER SIGNAL POLE)
- REMOVE VIDEO DETECTION CAMERA.
- REMOVE EXISTING SIGN.
- INSTALL CONCRETE FOUNDATION, WITH ONE 10 FOOT PEDESTAL POLE, CUT TO 5 FEET, WITH APS PUSH BUTTON (1-3" CONDUIT BEND) (MD STD NO. 801.01-01 AND 818.16-01)
- INSTALL CONCRETE FOUNDATION, WITH ONE 10 FOOT PEDESTAL POLE, RELOCATED PEDESTRIAN SIGNAL HEAD, AND APS PUSH BUTTON (1-3" CONDUIT BEND) (MD STD NO. 801.01-01 AND 818.16-01)
- REMOVE EXISTING PAVEMENT MARKING.
- REMOVE STOP LINE.
- REMOVE EXISTING TRAFFIC SIGNAL HEAD AND INSTALL PROPOSED SIGNAL HEAD.
- EXISTING SIGN TO BE RELOCATED AS SHOWN

**KCI TECHNOLOGIES**

ENGINEERS  
PLANNERS  
SCIENTISTS  
CONSTRUCTION MANAGERS

936 RIDGEBROOK ROAD  
SPARKS, MARYLAND 21152  
TELEPHONE: (410) 316-7800  
FAX: (410) 316-7818

UTILITY LEGEND	
G	GAS MAIN
W	WATER MAIN
S	SEWER MAIN
E	ELECTRIC CABLES
A	AERIAL CABLES
T	TELEPHONE CABLES
L(3)	LEVEL 3 FO CABLES
FO	FIBER OPTIC CABLES

APPROVALS	
TEAM LEADER	
ASST. DIV. CHIEF	
DIVISION CHIEF	
OFFICE DIRECTOR	

REVISIONS	
1	NEW BALD EAGLE ROAD CONST. AS SHOWN ON E.S. LESS THAN 1219 PG 3978172 JANUARY 2010
2	GREEN LINE NO. 1 JUNE 28, 2007
3	ADDENDUM NO. 4 MARCH 10, 2008 SHEET REPLACED

TRAFFIC SIGNAL PLAN			
SCALE	1"=20'	DATE	12-7-04
CONTRACT NO.	PG5075173	DESIGNED BY	M. PIERRE
COUNTY	PRINCE GEORGE'S	DRAWN BY	M. PIERRE
LOGMILE	16041400.00	CHECKED BY	J. LAWRENCE
TMS NO.	J219	FAP NO.	SEE TITLE SHEET
TOD NO.		TS NO.	4371A
DRAWING	3 OF 4	SHEET NO.	OF

SPBE- 3 OF SPBE- 4

**SHA** STATE OF MARYLAND  
DEPARTMENT OF TRANSPORTATION  
STATE HIGHWAY ADMINISTRATION  
OFFICE OF TRAFFIC & SAFETY  
TRAFFIC ENGINEERING DESIGN DIVISION  
MD 414 OXON HILL ROAD AT  
SB MD 210 OFF RAMP (WEST LOOP)